



**NOTICE OF PUBLIC HEARING
CONCERNING A PROPOSED MINOR VARIANCE TO
ZONING BY-LAW 10-04 (AS AMENDED)
OF THE TOWN OF GRAVENHURST**

Respecting an application by **Carol and Geoff ABERDEEN**
for a variance to lands municipally known as **1016 Boyes Bridge Lane (Doe Lake)**
(Application No. **A/26/2025/GR**)

TAKE NOTICE THAT the above noted application will be heard by the Town of Gravenhurst Committee of Adjustment on

Friday, January 23rd, 2026
at 9:00 a.m. at the
Gravenhurst Municipal Offices
(Council Chambers)
5 Pineridge Gate
Gravenhurst, Ontario

TO CONSIDER a proposed minor variance application under Section 45 of the Planning Act, 1990, R.S.O. c.P.13, as amended.

AN EXPLANATION of the Purpose and Effect of the proposed minor variance, describing the lands to which the proposed minor variance applies, a Key Map showing the location of the lands to which the minor variance applies, and a sketch (Site Plan) showing the proposed minor variance, accompany this Notice.

A NOTICE of this Application has been sent to all property owners within 60 metres of the subject property and to the appropriate officials and agencies according to Ontario Reg. 200/96 under the Planning Act. This Notice has been sent to you for your information and does not require any response unless you wish to make one.

ADDITIONAL INFORMATION relating to the proposed minor variance, is available from the Development Services Department (Planning Division) by contacting Andrew Clark, Planner, 705-687-3412 ext. 2229 (andrew.clark@gravenhurst.ca), or Adam Ager, Manager of Planning Services ext. 2224 (adam.ager@gravenhurst.ca).

PUBLIC HEARING – Any person or agency may attend and provide representation at the hearing and/or make written representation prior to the hearing, either in support of, or in opposition to the proposed minor variance.

ALTERNATIVELY, ANY PERSON OR AGENCY may also provide verbal comments during the meeting electronically using MVI EasyConf Connect Conference System (this is NOT Zoom), in accordance with Section 238 of the Municipal Act and the Town's Procedural By-law. A request to address Committee electronically must be completed at www.Gravenhurst.ca/PublicParticipation and **submitted prior to 12:00 pm (Noon) on the day before the Public Hearing**. Please note that the public hearing is taking place in person and any issues with electronic participation will not prevent the meeting (and a potential decision) from proceeding.

FAILURE TO ATTEND HEARING - If you do not attend the Hearing, it may proceed in your absence and, except as otherwise provided in the Planning Act, you will not be entitled to any further notice in the proceedings.

NOTICE OF DECISION - A copy of the decision of the Committee will be sent to the applicant and to each person who appeared or was represented by Counsel at the Hearing and who has filed with the Secretary-Treasurer a written request for notice of the decision.

Dated at the Town of Gravenhurst
This 12th day of January, 2026.

Adam Ager
Secretary-Treasurer

Variances Requested to Zoning By-law


Re: Application No. A/26/2025/GR
ABERDEEN, Carol and Geoff
Roll No. 020-001-00122

The applicant is proposing to construct a new enclosed accessory structure, which is intended to be used for relaxation similarly to a Gazebo, as shown on the attached sketch dated January 12th, 2026. The applicant is requesting the following relief from Zoning By-law 2010-04:

- Obtain permission for an accessory structure to be used for habitable space (that does not include sleeping or food preparation)
- Permit a minimum setback of 20.8 metres from the Optimal Summer Water Level, where 30.0 metres is required, representing a variance of 9.2 metres

ZONING BY-LAW 10-04, as amended – Residential Waterfront (RW-6)

The property is municipally known as 1016 Boyes Bridge Lane (Zoning Grid Schedule No. E08).

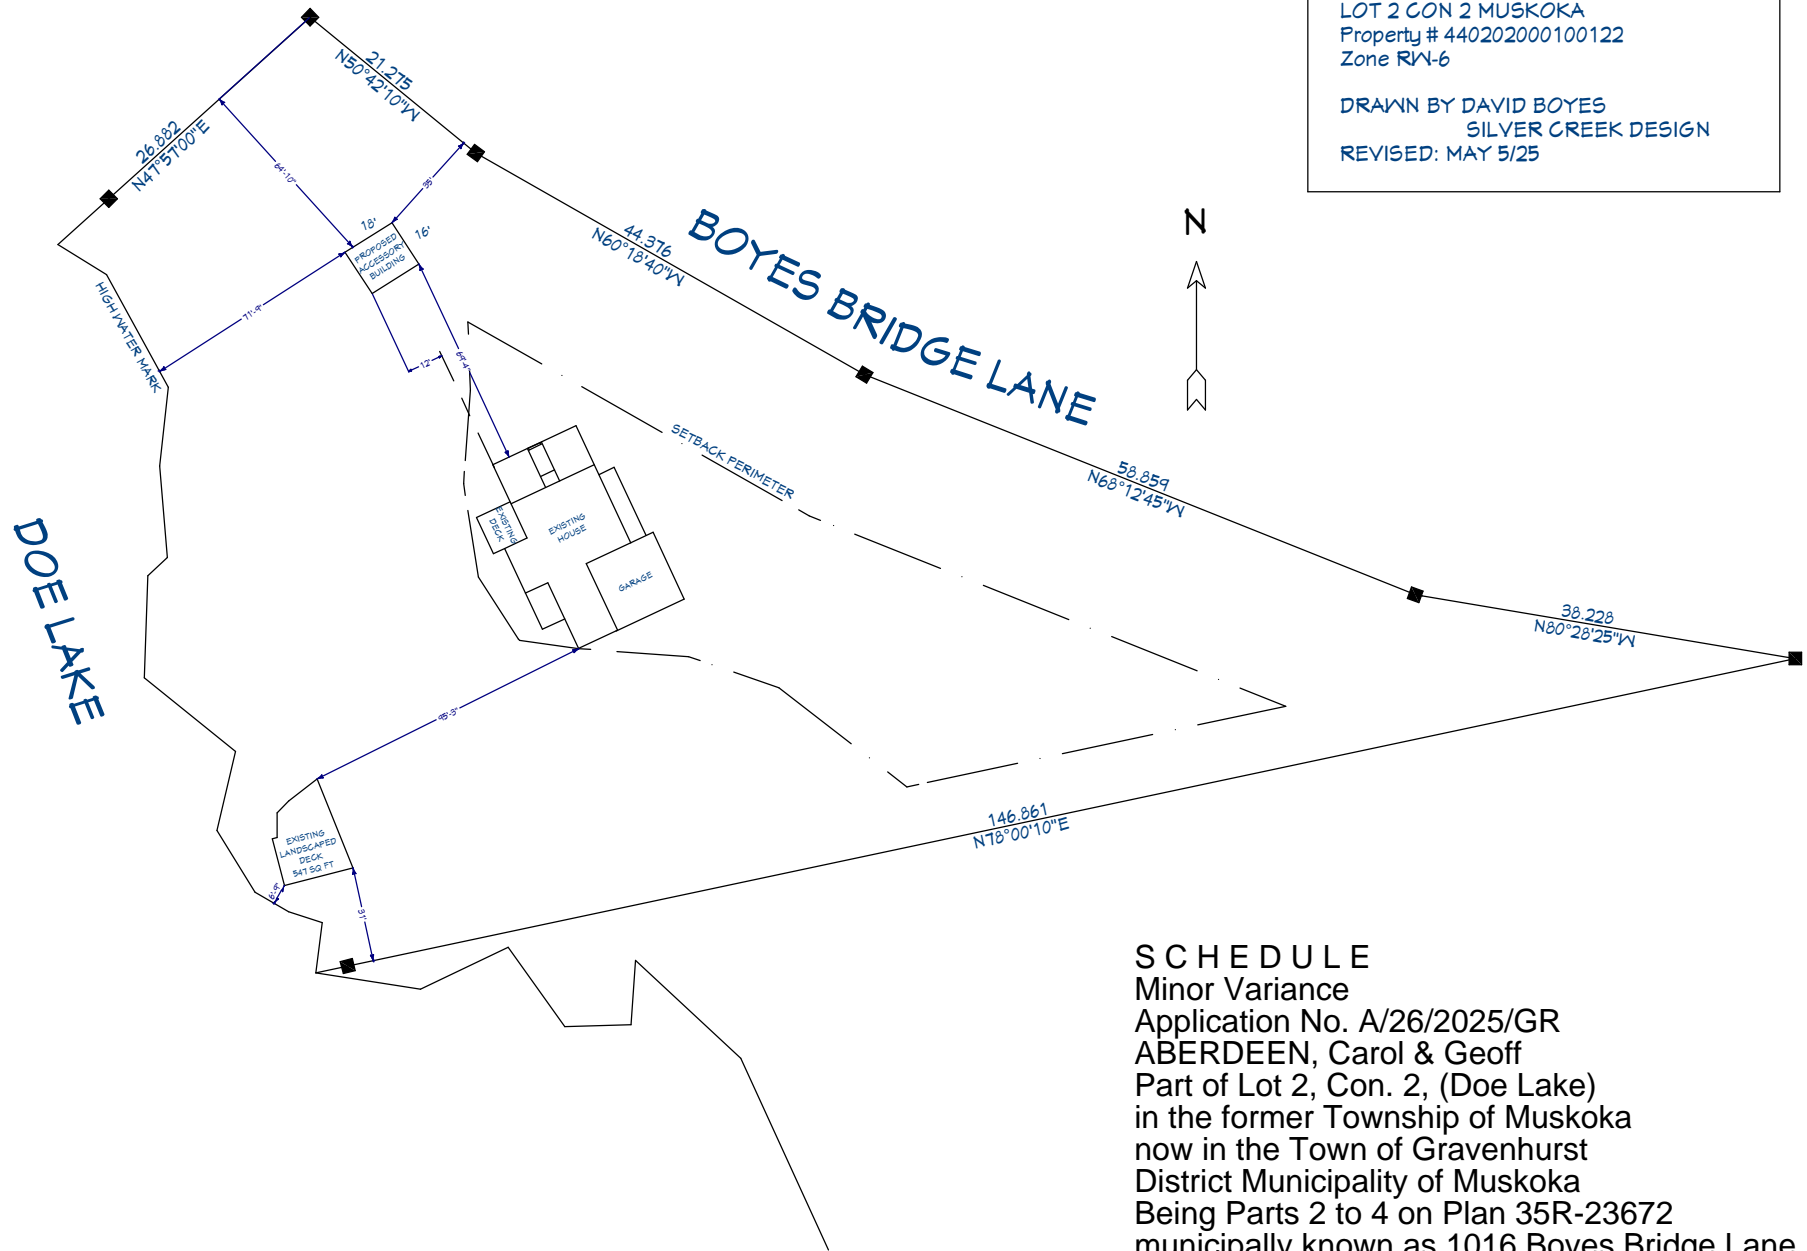

SITE PLAN FOR
GEOFF AND CAROL ABERDEEN
1016 BOYES BRIDGE LANE,
MUNICIPALITY OF GRAVENHURST
LOT 2 CON 2 MUSKOKA
Property # 440202000100122
Zone RW-6

DRAWN BY DAVID BOYES
SILVER CREEK DESIGN
REVISED: MAY 5/25



SCHEDULE

Minor Variance

Application No. A/26/2025/GR

ABERDEEN, Carol & Geoff

Part of Lot 2, Con. 2, (Doe Lake)

in the former Township of Muskoka

now in the Town of Gravenhurst

District Municipality of Muskoka



Being Parts 2 to 4 on Plan 35R-23672

municipally known as 1016 Boyes Bridge Lane

Roll No. 020-001-00122

Dated: January 12, 2026

KEY MAP

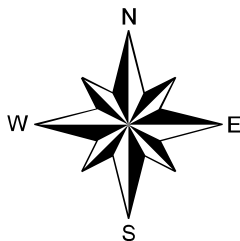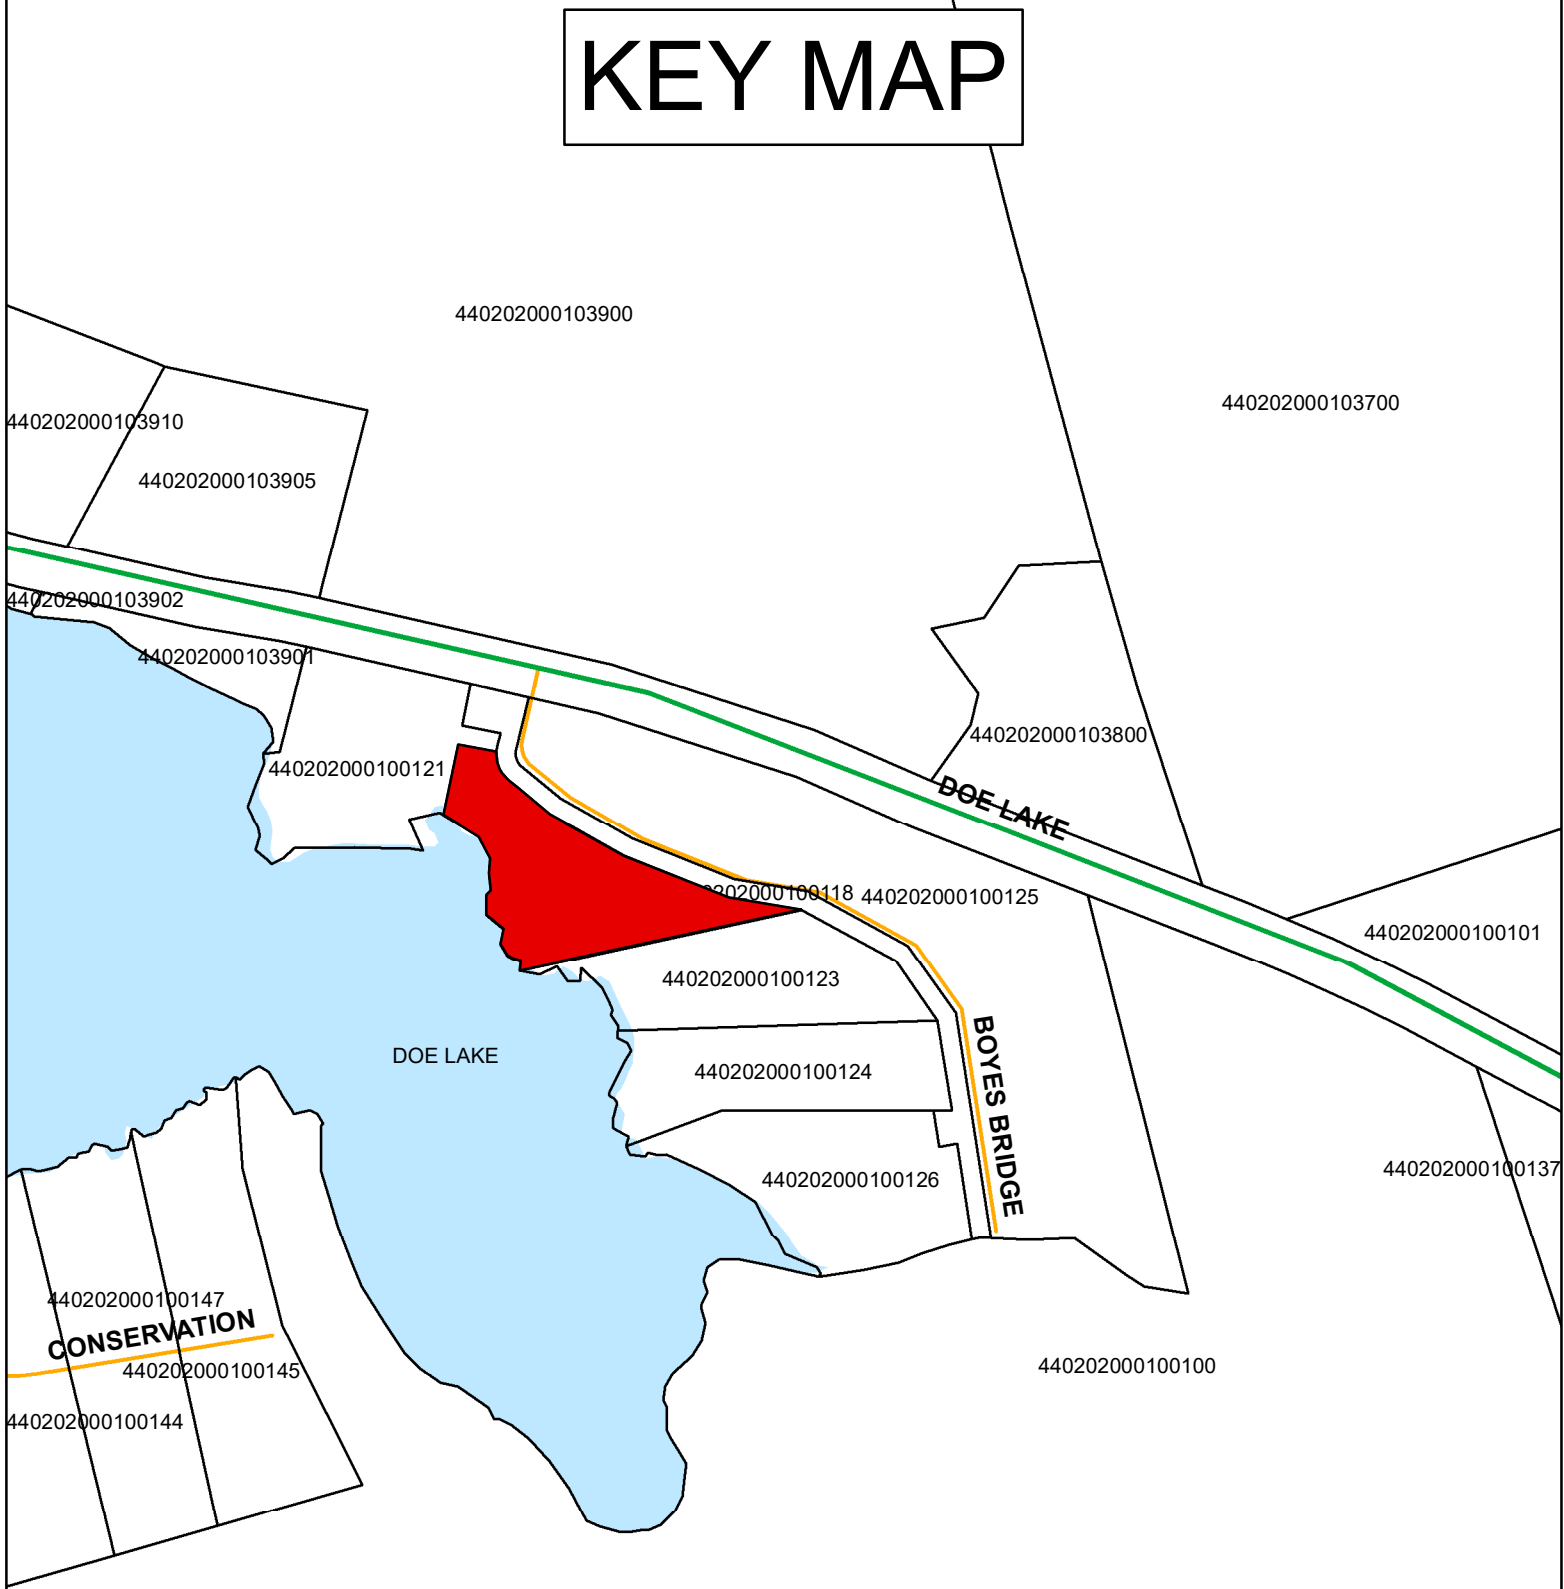

0 37.5 75 150 225 300 Meters
1:3,935

SCHEDULE

Minor Variance

Application No. A/26/2025/GR

ABERDEEN, Carol & Geoff

Part of Lot 2, Con. 2, (Doe Lake)

in the former Township of Muskoka

now in the Town of Gravenhurst

District Municipality of Muskoka

Being Parts 2 to 4 on Plan 35R-23672

municipally known as 1016 Boyes Bridge Lane

Roll No. 020-001-00122